
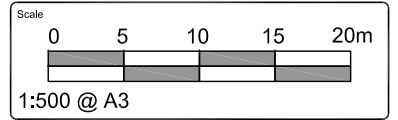


SCHEDULE

- 5 x 2b / 2 storey dwellings (Type C)
- 5 x 3b / 3 storey dwellings (Type A)
- 6 x 4b / 3 storey dwellings (Type B)

= 16no. dwellings

(car parking for 2no. spaces per 3b/4b dwelling, 1no. space per 2b dwelling and 2no. visitor spaces)

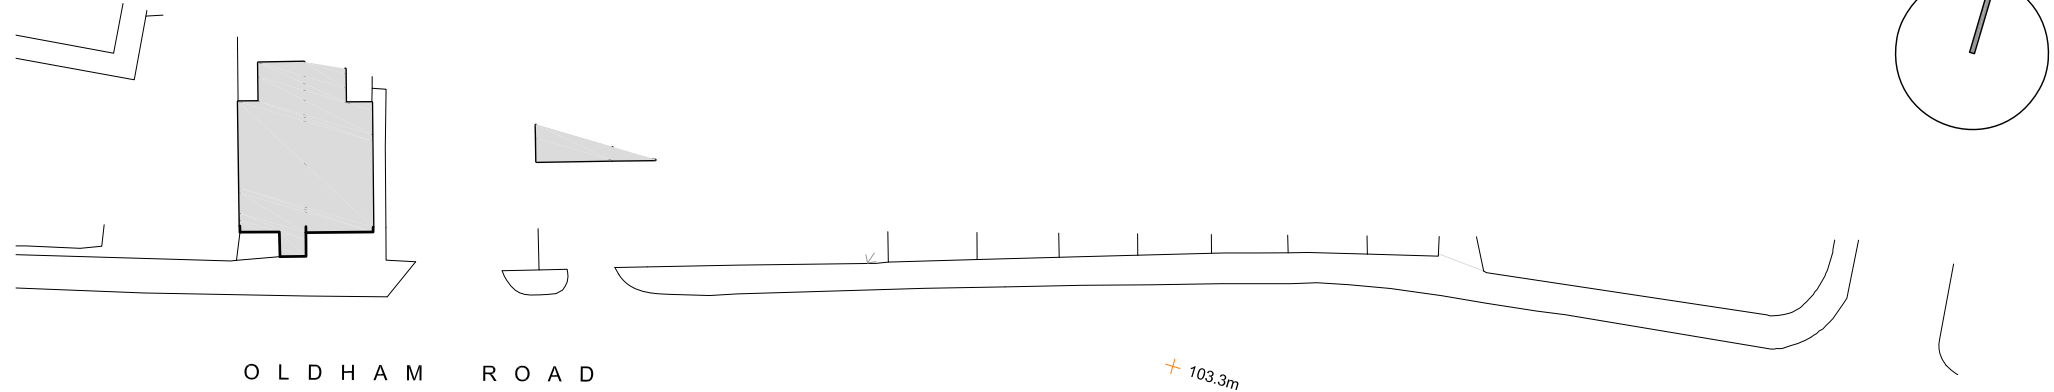

Notes

Figured dimensions are to be used in all cases.

Dimensions should not be scaled from drawing unless for planning application purposes.

All existing dimensions should be checked on site before commencement of the works.

Land Registry and ownership boundaries are produced by Studio KMA using all reasonable endeavours. Studio KMA cannot be held responsible for scale discrepancies in plans supplied by others.

Any discrepancies in dimensions should be clarified with the Architect at the address below prior to commencement of the works.

No deviation from this drawing will be permitted without the prior written consent of the Architect.

This drawing is to be read in conjunction with all the relevant Mechanical and Electrical drawings.

This drawing is to be read in conjunction with the relevant Structural Engineer's drawings, structural calculations and recommendations.


This drawing is to be read in conjunction with the relevant Fire Safety Strategy drawings.

Please note that the use of any quantification data is done so at the users own risk.

This drawing is the copyright of Studio KMA and to be returned to the Architect on completion of the contract. The drawing should not be reproduced without the written permission of Studio KMA.

Revision Notes

Rev.	Date	Revision Description	Drawn	Checked
P1	11.12.2020	Initial Issue	CTW	AT

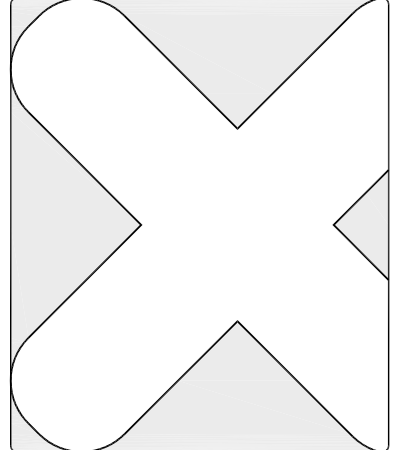

Project Name
**Middleton
Oldham Road**

Drawing Title
**Preliminary
Site Plan**

Drawing Number
MOR-KMA-XX-XX-DR-A-9006

Project Number T0960	Status S2 Information	Revision P1
--------------------------------	-------------------------------------	-----------------------

Drawn by CTW	Authorised by AT	Date 11.12.2020
------------------------	----------------------------	---------------------------

Studio KMA

4 Cromwell Court | Brunswick Street | Oldham | OL1 1ET
T: 01457 873163

10 Nicholas Street | Chester | CH1 2NX
T: 01244 478505

E: info@studioskma.co.uk www.studioskma.co.uk

